





Belk Architecture
 ARCHITECTS
 115 MARKET STREET
 DURHAM, NORTH CAROLINA
 27601-1000
 (919) 286-7700
 www.belkarch.com

 


115 MARKET STREET
 BULL CITY BUSINESS CENTER
 DURHAM, NORTH CAROLINA

 

Project: AMP
 Date: 20 DEC 2010
 Drawn For: PROJECT
 Drawn By: JADA


SHEET
SECOND FLOOR PLAN
 PLAN
A1.02

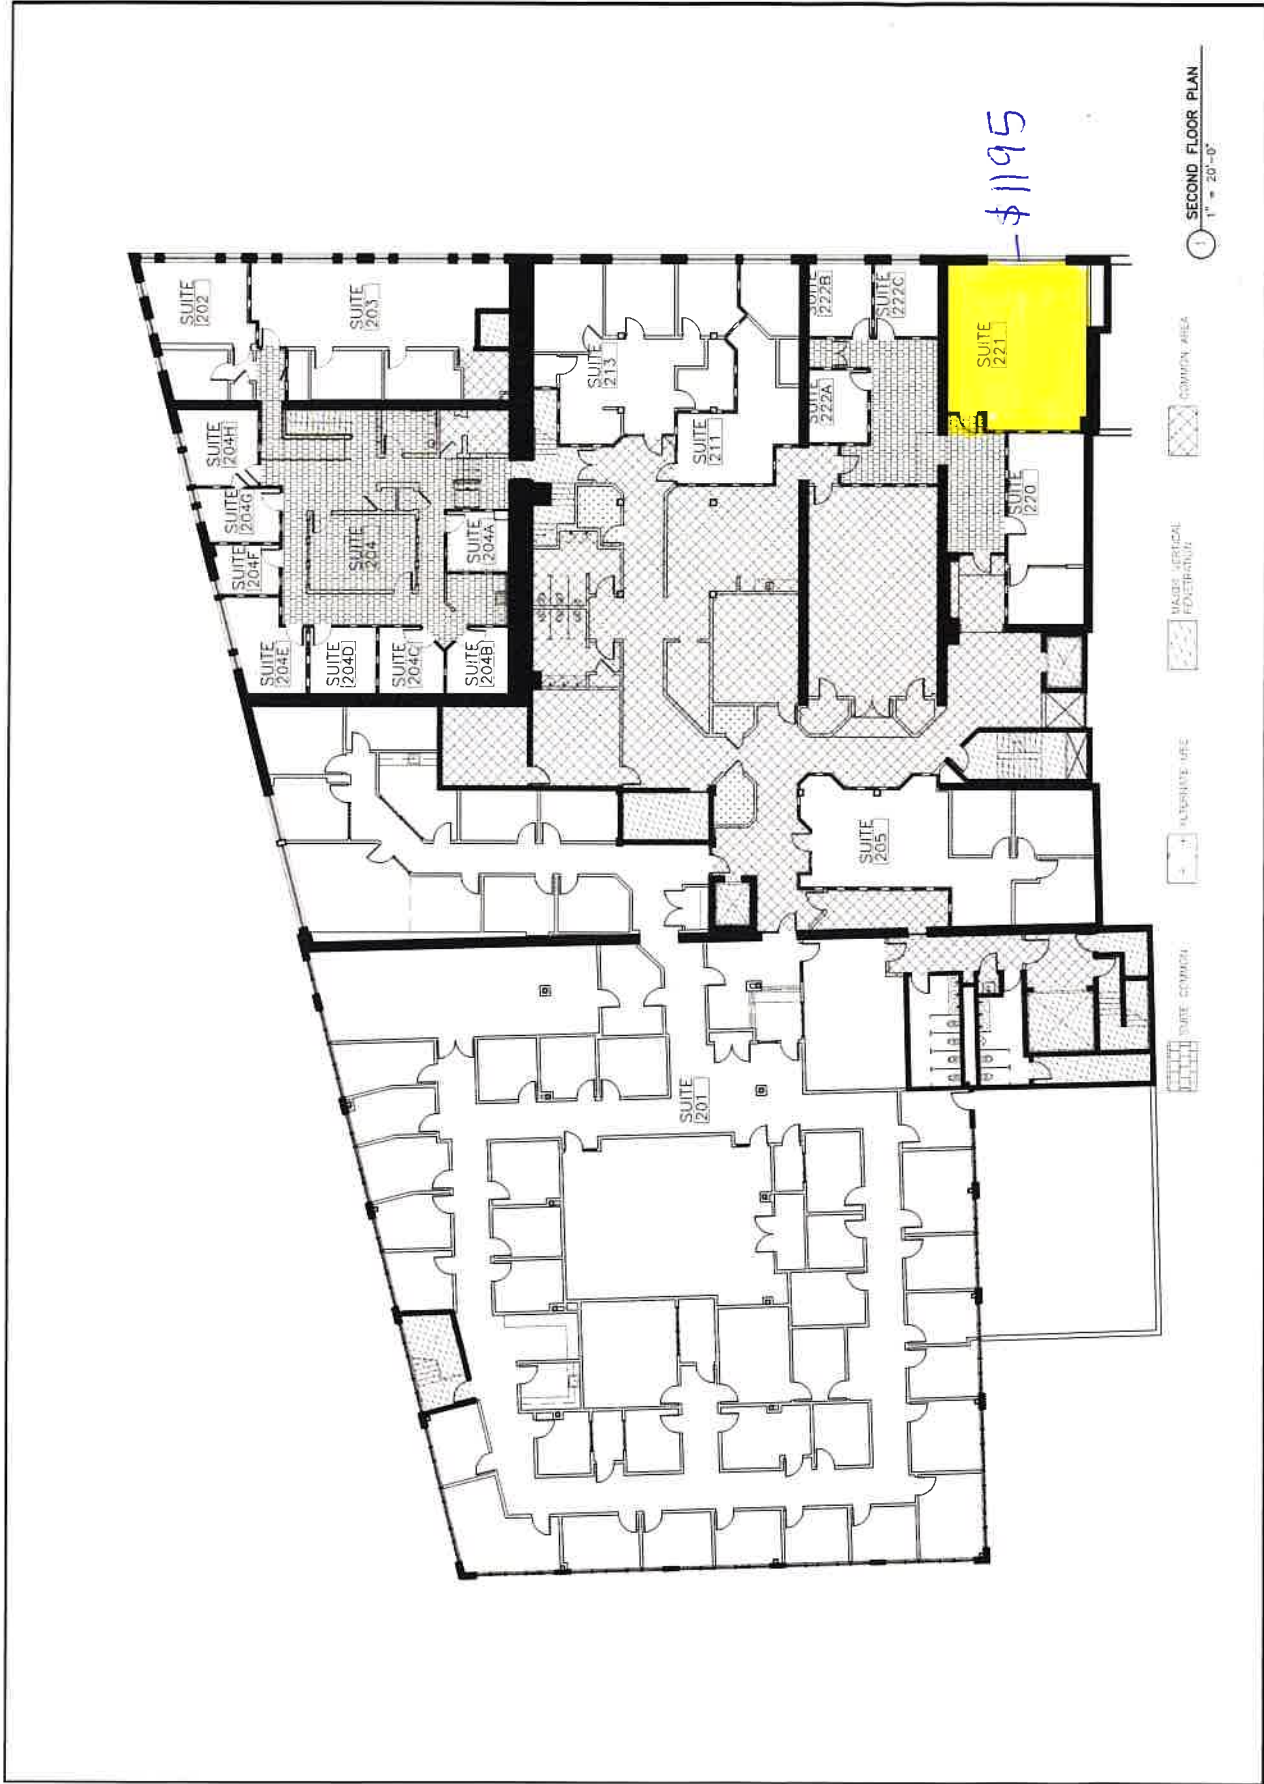




Bell & Howland
 120 West 5th
 Durham, North Carolina 27701
 919.286.2572 fax
 919.286.2573
 www.bellandhowland.com

REVISED

 

115 MARKET STREET
 BULL CITY BUSINESS CENTER
 DURHAM, NORTH CAROLINA

 

DATE: 08/11/10
 PROJECT: 2010-007-1010
 DRAWING FOR: REVISIONS

DESIGNED BY: AMBA

THIRD FLOOR PLAN
 A1.03

