


WALL LEGEND	WALL NOTES
	EXISTING 12" MASONRY WALL
	EXISTING 12" MASONRY WALL - 3 HR RATED (PARTY WALL)
	EXISTING 12" MASONRY WALL - 1 HR RATED (10'-0" FROM PROPERTY LINE)
	1 HR EXTERIOR WALL PER UL 425 (4'-0" FROM PROPERTY LINE)
	1 HR EXTERIOR WALL PER UL 425 (10'-0" FROM PROPERTY LINE)
	1 HR FIRE PARTITION PER UL 425 (SHAFT ENCLOSURE)
	1 HR FIRE PARTITION PER UL 425 (CORRIDOR WALL)
	NON RATED WALL ASSEMBLY
	FUTURE TENANT AND/OR SOUND SEPARATION WALL

- 1) ALL DIMENSIONS TO FACE OF STUDS OR FACE OF MASONRY WALLS UNLESS NOTED OTHERWISE (S.I.D.)
- 2) ALL NON-RATED WALLS TO BE 20 GAUGE METAL STUDS AT 24" O.C. U/L/C
- 3) ALL 2ND FLOOR EXTERIOR WALLS TO BE 5 1/2" THERMASTEEL PANELS - SEE UL DETAIL AND WALL SECTIONS FOR RATINGS AND SHEATHING REQUIREMENTS
- 4) ALL OTHER WALLS TO BE 3 1/2" METAL STUDS U/L/C
- 5) 1ST FLOOR EXTERIOR WALL FURRING STUDS TO BE 3 1/2" WOOD OR METAL AT 24" O.C.

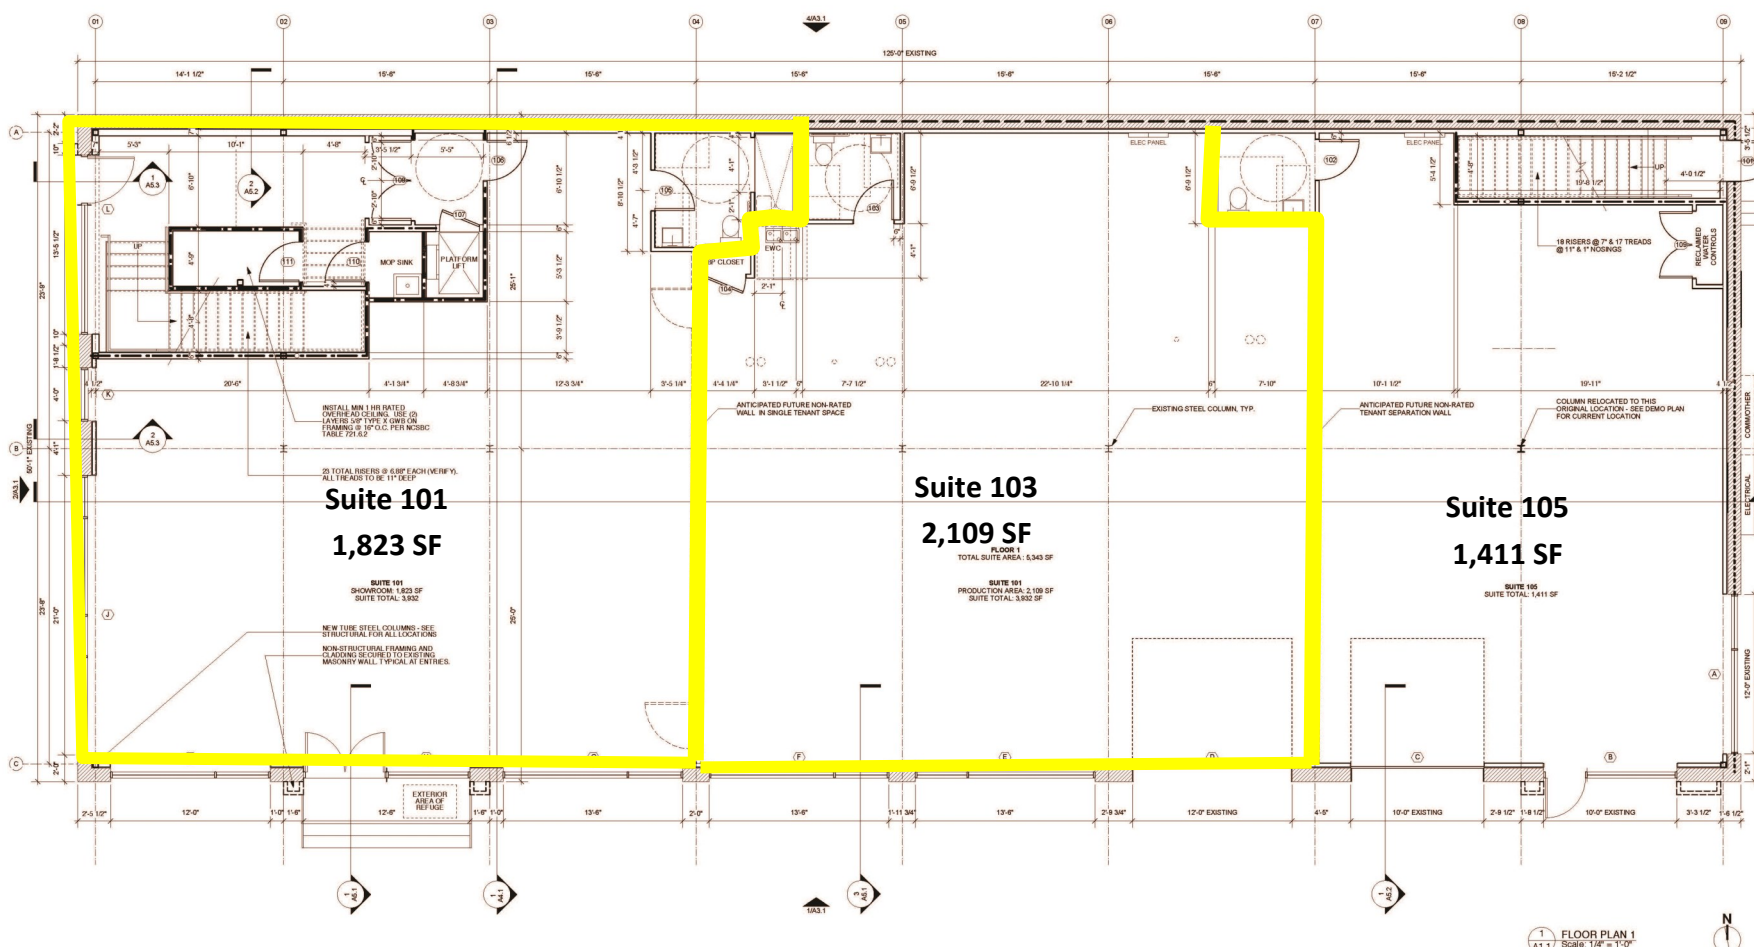

const doc permit set for electronic viewing only

const doc permit set for electronic viewing only

CLEARSENSE PROPERTIES
 project address: CLEARSENSE PROPERTIES, LLC, NC 27701
 owner's address: 121 ALLEGRETTON ST., DURHAM, NC 27701

DATE: 07/27/2011
 DRAWN: EJM
 CHECKED: EJM
 REVISION: EJM

CONSTRUCTION DOCUMENTS PERMIT SET

FLOOR PLANS
 A1.1

STUDIO B architecture
 phone: 919.687.2044
 1313/1315/1317/1319
 1319/1321/1323/1325
 1327/1329/1331/1333
 1335/1337/1339
 1341/1343/1345
 1347/1349/1351
 1353/1355/1357/1359
 1361/1363/1365/1367/1369
 1371/1373/1375/1377/1379
 1381/1383/1385/1387/1389
 2001/2003/2005/2007/2009